


LEGEND

SIGN LEGEND

NOTES:
PLAN NOT TO SCALE. FIELD CONDITIONS MAY VARY.
BUSINESS AND LOCAL ACCESS SHALL BE MAINTAINED AT ALL TIMES.
MAINTENANCE OF TRAFFIC (MOT) / TEMPORARY TRAFFIC CONTROL SHALL COMPLY WITH THE CURRENT EDITION OF THE FDOT DESIGN STANDARDS (INDEX 102-600 SERIES), THE MANUAL ON UNIFORM TRAFFIC CONTROL DEVICES (MUTCD), AS WELL AS ALL FEDERAL, STATE, COUNTY, AND LOCAL STANDARDS.

SIGN LEGEND DETAIL

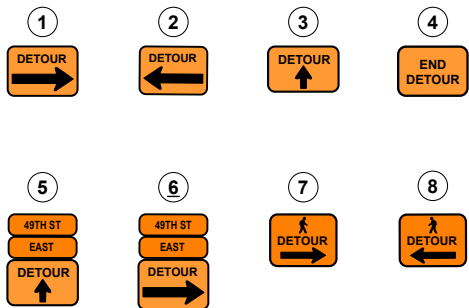

PALM BEACH COUNTY SPECIFIC NOTES:
LIGHTS & FLAGS WILL BE INSTALLED ON ADVANCED WARNING SIGNS THAT ARE REQUIRED TO BE POST-MOUNTED.
LIGHTS WILL BE INSTALLED ON TYPE 3 BARRICADES WHEN REQUIRED.

Florida East Coast
Railway



ISAAC CROSS

Certificate:

622164

Issued: 04/02/2024

Expires: 03/25/2028

Instructor: WB

Has Completed a FDOT Approved Temporary Traffic Control: Advanced Course.

Training Provider:



American Traffic Safety Services Association (ATSSA)
15 Riverside Parkway Ste.100
Fredericksburg, VA 22406
Ph: 540-369-1701

Verify this Certificate at www.motadmin.com.

1. All signs shall be post mounted when work operations exceed one day except for:


- Road closure signs mounted in accordance with the vendor drawing for the Type III Barricade shown on the APL.
- Pedestrian and bicycle advanced warning or pedestrian regulatory signs mounted on sign supports in accordance with the vendor drawing shown on the APL.
- Median barrier mounted signs per Index 700-013.
- Bridge mounted signs per Index 700-012.



Page 1 - 49th St, West Palm Beach, FL - FEC Railway Crossing #272402G

MOT plan prepared by Cross MOT Solutions LLC - 09/10/2026

Gonzalez & Sons Equipment, Inc.

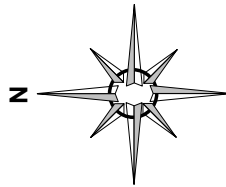


LEGEND

 SIGN LEGEND

NOTES:
PLAN NOT TO SCALE. FIELD CONDITIONS MAY VARY.
BUSINESS AND LOCAL ACCESS SHALL BE MAINTAINED AT ALL TIMES.
MAINTENANCE OF TRAFFIC (MOT) / TEMPORARY TRAFFIC CONTROL SHALL COMPLY WITH THE CURRENT EDITION OF THE FDOT DESIGN STANDARDS (INDEX 102-600 SERIES), THE MANUAL ON UNIFORM TRAFFIC CONTROL DEVICES (MUTCD), AS WELL AS ALL FEDERAL, STATE, COUNTY, AND LOCAL STANDARDS.

SIGN LEGEND DETAIL

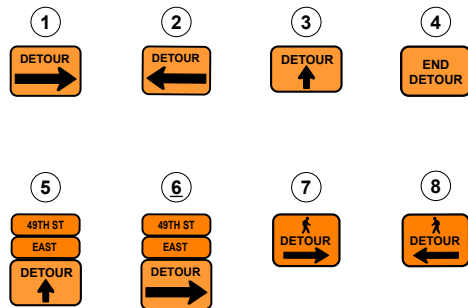

PALM BEACH COUNTY SPECIFIC NOTES:
LIGHTS & FLAGS WILL BE INSTALLED ON ADVANCED WARNING SIGNS THAT ARE REQUIRED TO BE POST-MOUNTED.
LIGHTS WILL BE INSTALLED ON TYPE 3 BARRICADES WHEN REQUIRED.

 **Florida East Coast**
Railway



ISAAC CROSS

Certificate:

622164

Issued: 04/02/2024

Expires: 03/25/2028

Instructor: W B

Has Completed a FDOT Approved Temporary Traffic Control: Advanced Course.

Training Provider:



American Traffic Safety Services Association (ATSSA)
15 Riverside Parkway Ste.100
Fredericksburg, VA 22406
Ph: 540-369-1701

Verify this Certificate at www.motadmin.com.

1. All signs shall be post mounted when work operations exceed one day except for:


- Road closure signs mounted in accordance with the vendor drawing for the Type III Barricade shown on the APL.
- Pedestrian and bicycle advanced warning or pedestrian regulatory signs mounted on sign supports in accordance with the vendor drawing shown on the APL.
- Median barrier mounted signs per Index 700-013.
- Bridge mounted signs per Index 700-012.



Page 2 - 49th St, West Palm Beach, FL - FEC Railway Crossing #272402G

Gonzalez & Sons Equipment, Inc.

MOT plan prepared by Cross MOT Solutions LLC - 09/10/2026

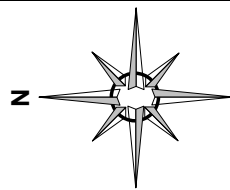

GREENWOOD AVE

SPEED
LIMIT
35

49TH ST

SPEED
LIMIT
25

NOTES:
PLAN NOT TO SCALE. FIELD CONDITIONS MAY VARY.
BUSINESS AND LOCAL ACCESS SHALL BE MAINTAINED AT ALL TIMES.
MAINTENANCE OF TRAFFIC (MOT) / TEMPORARY TRAFFIC CONTROL SHALL COMPLY WITH THE CURRENT EDITION OF THE FDOT DESIGN STANDARDS (INDEX 102-600 SERIES), THE MANUAL ON UNIFORM TRAFFIC CONTROL DEVICES (MUTCD), AS WELL AS ALL FEDERAL, STATE, COUNTY, AND LOCAL STANDARDS.

TABLE 1 CHANNELIZING DEVICE SPACING					
Work Zone Speed (mph)	Max. Spacing (feet)				
	Cones or Temporary Taper	Type I Barricades, Tubular Markers, or Drums	Vertical Panels, or Drums	Taper	Tangent
≤ 45	25	50	25	50	50
≥ 50	25	50	50	50	100

TABLE 2 TAPER LENGTH "L"	
Work Zone Speed (mph)	Min. Length (feet)
≤ 40	L = WS ² / 60
≥ 45	L = WS

Where: W = width of offset in feet
S = speed in mph

TABLE 4 BUFFER LENGTH "B"	
Work Zone Speed (mph)	Min. Length (feet)
25	155
30	200
35	250
40	305
45	360
50	425
55	495
60	570
65	645
70	730

Note: When Buffer Length "B" cannot be attained due to geometric constraints, use the greatest length possible, but not less than 155 feet.

TABLE 3 WORK ZONE SIGN SPACING "X"	
Road Type	Min. Spacing (feet)
Arterials and Collectors with Work Zone Speed ≤ 40 mph	200
Arterials and Collectors with Work Zone Speed ≥ 45 mph	500
Limited Access Roadways *	1,500

* For limited access roadways with work zone speed ≤ 55 mph, the minimum spacing may be reduced in accordance with the MUTCD and as approved by the Engineer.

LEGEND

- WORK AREA
- CHANNELIZING DEVICE
- SIGN LEGEND
- LANE IDENTIFICATION
- PEDESTRIAN LCD BARRICADE
- TYPE 3 BARRICADES
- PCMS
- TRAFFIC CONTROL OFFICER

EXTEND SIGN SPACING FOR GEOMETRIC CONSTRAINTS TO PLACEMENT.
SIGN SPACING FOR CITY STREETS SHALL MEET THE MINIMUM SIGN SPACING PER THE MUTCD WHERE GEOMETRIC CONSTRAINTS CALL FOR REDUCED SIGN SPACING.
SEE THE FDOT DESIGN STANDARDS INDEX 102-600 SERIES FOR ABOVE GROUND HAZARD AND DROP OFF CONDITION REQUIREMENTS.
CONFIRM LANE CONFIGURATION DEPICTED MEETS FIELD CONDITIONS.

PALM BEACH COUNTY SPECIFIC NOTES:
LIGHTS & FLAGS WILL BE INSTALLED ON ADVANCED WARNING SIGNS THAT ARE REQUIRED TO BE POST-MOUNTED.
LIGHTS WILL BE INSTALLED ON TYPE 3 BARRICADES WHEN REQUIRED.

Florida East Coast
Railway

MOT provided by:
 Bob's BARRICADES, INC.
COMPLETE WORKSITE TRAFFIC CONTROL

FDOT

ISAAC CROSS

Certificate:
622164

Issued: 04/02/2024

Expires: 03/25/2028

Instructor: W B

Has Completed a FDOT Approved Temporary Traffic Control: Advanced Course.


Training Provider:

ATSSA

American Traffic Safety Services
Association (ATSSA)
15 Riverside Parkway Ste.100
Fredericksburg, VA 22406
Ph: 540-368-1701

Verify this Certificate at www.motadmin.com.

1. All signs shall be post mounted when work operations exceed one day except for:
- a. Road closure signs mounted in accordance with the vendor drawing for the Type III Barricade shown on the APL.
 - b. Pedestrian and bicycle advanced warning or pedestrian regulatory signs mounted on sign supports in accordance with the vendor drawing shown on the APL.
 - c. Median barrier mounted signs per Index 700-013.
 - d. Bridge mounted signs per Index 700-012.

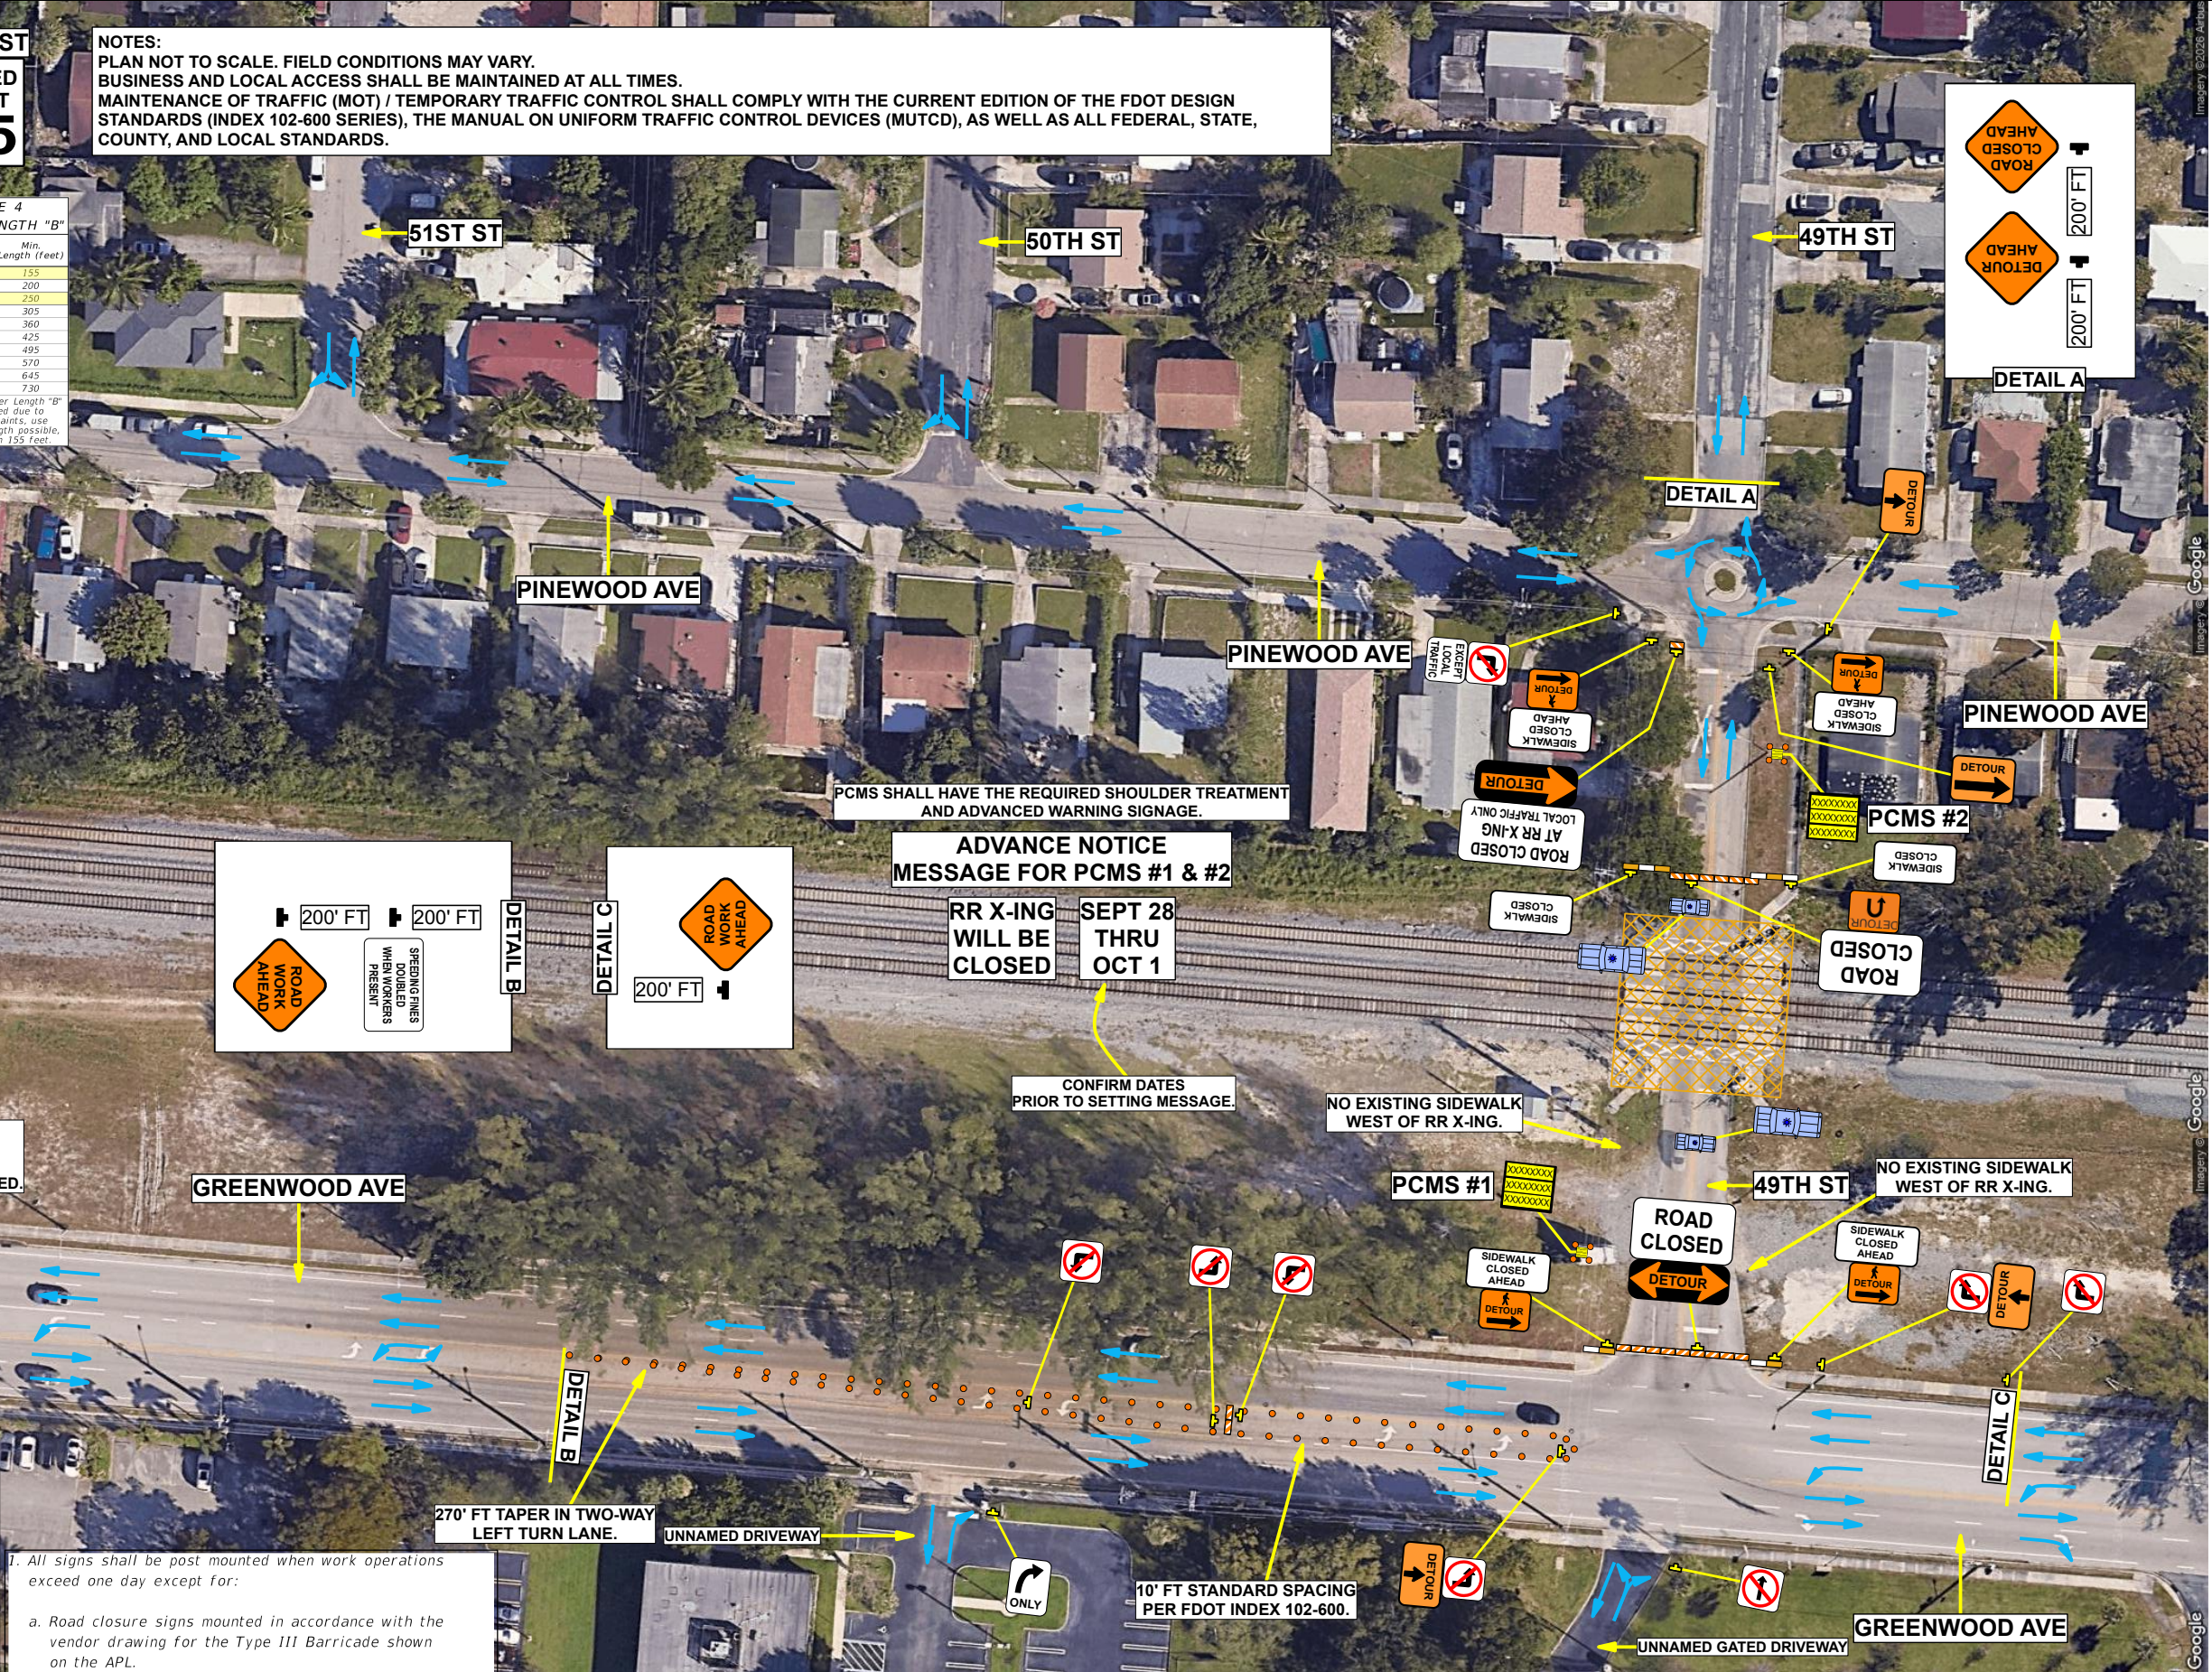

Notes for Figure 6P-20—Typical Application 20
Detour for a Closed Street

Guidance:

- 1. This plan should be used for streets without posted route numbers.
- 2. On multi-lane streets, Detour signs with an Advance Turn Arrow should be used in advance of a turn.

Option:

- 3. Flashing warning lights and/or flags may be used to call attention to the advance warning signs.
- 4. Flashing warning lights may be used on Type 3 Barricades.
- 5. Detour signs may be located on the far side of intersections. A Detour sign with an advance arrow may be used in advance of a turn.
- 6. A Street Name sign may be mounted with the Detour sign. The Street Name sign may be either white on green or black on orange.

Standard:

- 7. When used, the Street Name sign shall be placed above the Detour sign.

Support:

- 8. Figure 6P-9 contains the information for detouring a numbered highway.



TABLE 3 WORK ZONE SIGN SPACING "X"	
Road Type	Min. Spacing (feet)
Arterials and Collectors with Work Zone Speed ≤ 40 mph	200
Arterials and Collectors with Work Zone Speed ≥ 45 mph	500
Limited Access Roadways *	1,500

* For Limited access roadways with work zone speed ≤ 55 mph, the minimum spacing may be reduced in accordance with the MUTCD and as approved by the Engineer.

49th St, West Palm Beach, FL - FEC Railway Crossing #272402G

Gonzalez & Sons Equipment, Inc.

MOT plan prepared by Cross MOT Solutions LLC - 09/10/2026

 **Florida East Coast**
Railway





ISAAC CROSS

Certificate: 622164

Issued: 04/02/2024

Expires: 03/25/2028

Instructor: WB


Has Completed a FDOT Approved Temporary Traffic Control: Advanced Course.

Training Provider: American Traffic Safety Services Association (ATSSA)

15 Riverside Parkway Ste.100
Fredericksburg, VA 22406
Ph: 540-368-1701


Verify this Certificate at www.motadmin.com.

Figure 6P-20. Detour for a Closed Street (TA-20)

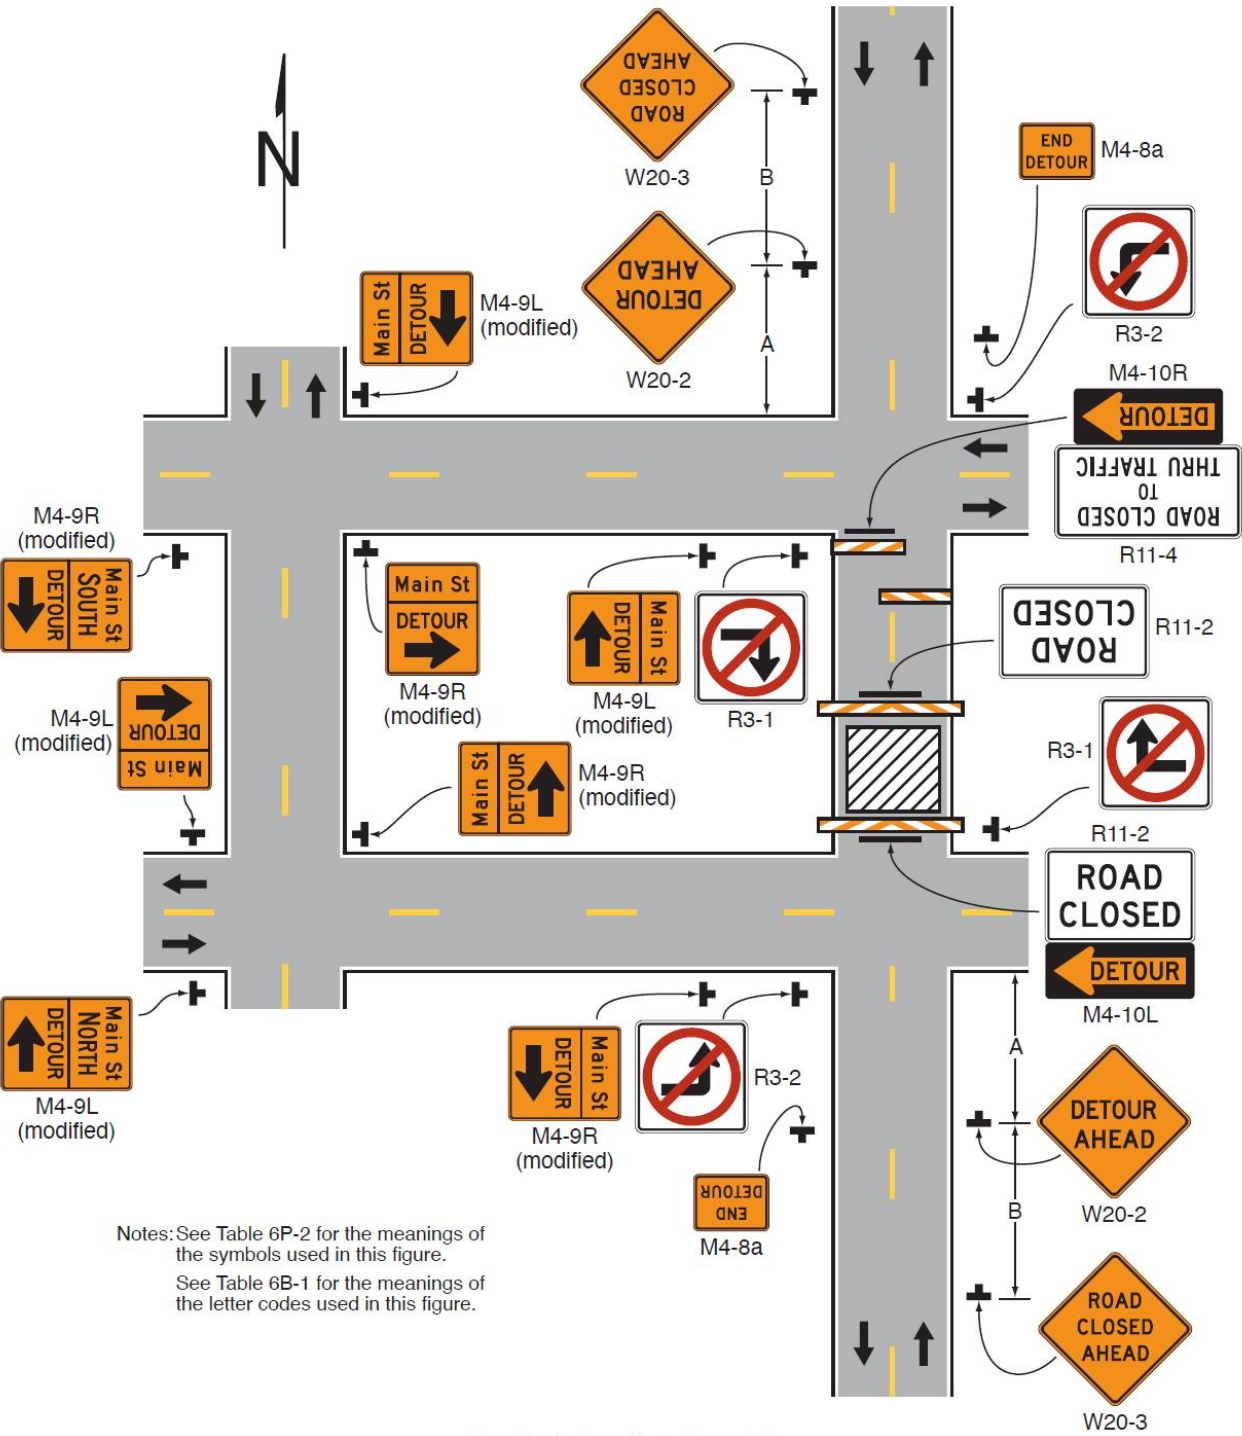

Notes: See Table 6P-2 for the meanings of the symbols used in this figure.
See Table 6B-1 for the meanings of the letter codes used in this figure.

Typical Application 20

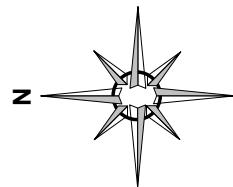

LEGEND

- CHANNELIZING DEVICE
- SIGN LEGEND
- PCMS
- TYPE 3 BARRICADE

NOTES:
PLAN NOT TO SCALE. FIELD CONDITIONS MAY VARY.
BUSINESS AND LOCAL ACCESS SHALL BE MAINTAINED AT ALL TIMES.
MAINTENANCE OF TRAFFIC (MOT) / TEMPORARY TRAFFIC CONTROL SHALL COMPLY WITH THE CURRENT EDITION OF THE FDOT DESIGN STANDARDS (INDEX 102-600 SERIES), THE MANUAL ON UNIFORM TRAFFIC CONTROL DEVICES (MUTCD), AS WELL AS ALL FEDERAL, STATE, COUNTY, AND LOCAL STANDARDS.

PALM BEACH COUNTY SPECIFIC NOTES:
LIGHTS & FLAGS WILL BE INSTALLED ON ADVANCED WARNING SIGNS THAT ARE REQUIRED TO BE POST-MOUNTED.
LIGHTS WILL BE INSTALLED ON TYPE 3 BARRICADES WHEN REQUIRED.


PCMS SHALL HAVE THE REQUIRED SHOULDER TREATMENT AND ADVANCED WARNING SIGNAGE.

**DURING CLOSURE
MESSAGE FOR PCMS #5**

**BANYAN
CLOSED @
QUADRILL**

**DETOUR
TAMARIND
SOUTH**

SIGN LEGEND DETAIL

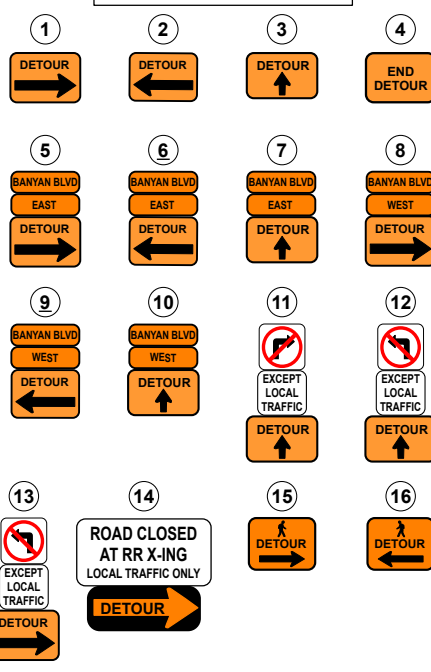

Florida East Coast
Railway



ISAAC CROSS

Certificate:

622164

Issued: 04/02/2024

Expires: 03/25/2028

Instructor: W B

Has Completed a FDOT Approved Temporary Traffic Control: Advanced Course.

Training Provider:



American Traffic Safety Services Association (ATSSA)
15 Riverside Parkway Ste. 100
Fredericksburg, VA 22406
Ph: 540-369-1701

Verify this Certificate at www.motadmin.com.


1. All signs shall be post mounted when work operations exceed one day except for:


- Road closure signs mounted in accordance with the vendor drawing for the Type III Barricade shown on the APL.
- Pedestrian and bicycle advanced warning or pedestrian regulatory signs mounted on sign supports in accordance with the vendor drawing shown on the APL.
- Median barrier mounted signs per Index 700-013.
- Bridge mounted signs per Index 700-012.

Page 1 - Banyan Blvd, West Palm Beach, FL - FEC Railway Crossing #272421L

MOT plan prepared by Cross MOT Solutions LLC - 09/11/2026

Gonzalez & Sons Equipment, Inc.

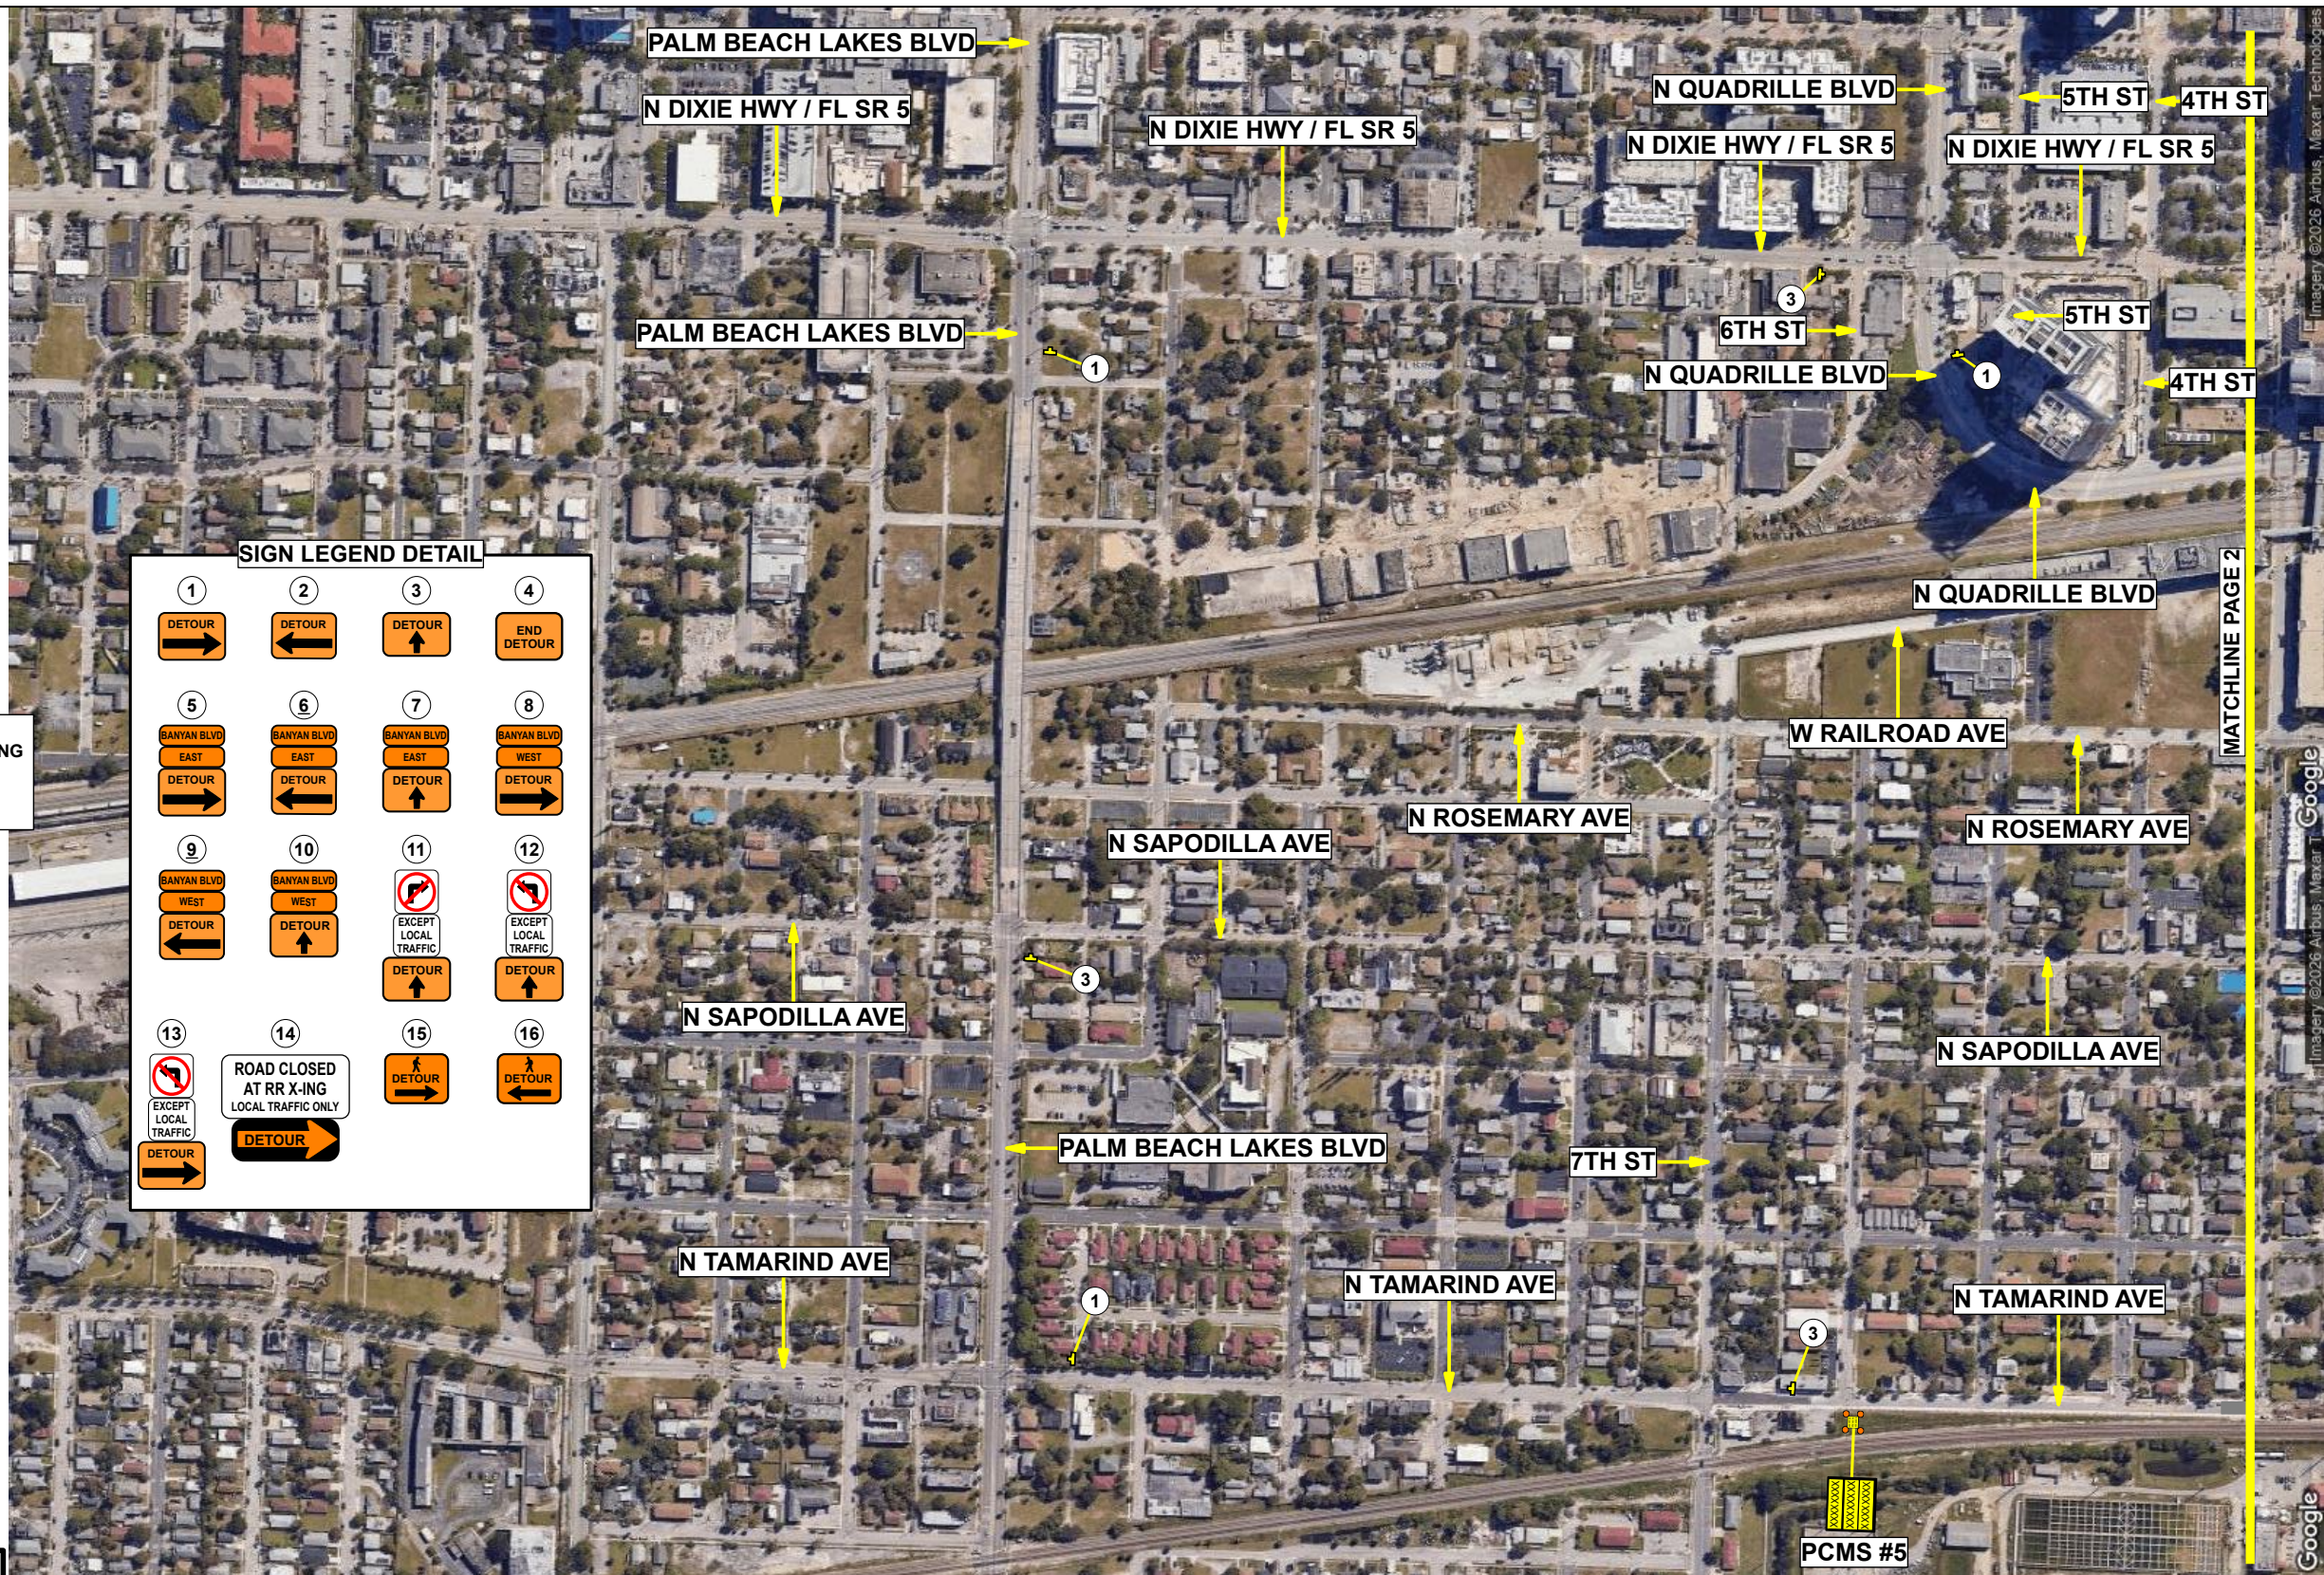

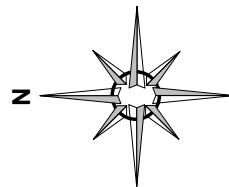

LEGEND

- CHANNELIZING DEVICE
- SIGN LEGEND
- PCMS
- TYPE 3 BARRICADE

NOTES:
PLAN NOT TO SCALE. FIELD CONDITIONS MAY VARY.
BUSINESS AND LOCAL ACCESS SHALL BE MAINTAINED AT ALL TIMES.
MAINTENANCE OF TRAFFIC (MOT) / TEMPORARY TRAFFIC CONTROL SHALL COMPLY WITH THE CURRENT EDITION OF THE FDOT DESIGN STANDARDS (INDEX 102-600 SERIES), THE MANUAL ON UNIFORM TRAFFIC CONTROL DEVICES (MUTCD), AS WELL AS ALL FEDERAL, STATE, COUNTY, AND LOCAL STANDARDS.

PALM BEACH COUNTY SPECIFIC NOTES:
LIGHTS & FLAGS WILL BE INSTALLED ON ADVANCED WARNING SIGNS THAT ARE REQUIRED TO BE POST-MOUNTED.
LIGHTS WILL BE INSTALLED ON TYPE 3 BARRICADES WHEN REQUIRED.

PCMS SHALL HAVE THE REQUIRED SHOULDER TREATMENT AND ADVANCED WARNING SIGNAGE.

DURING CLOSURE MESSAGE FOR PCMS #3

BANYAN
CLOSED @
QUADRILL

DETOUR
TAMARIND
SOUTH

PCMS SHALL HAVE THE REQUIRED SHOULDER TREATMENT AND ADVANCED WARNING SIGNAGE.

DURING CLOSURE MESSAGE FOR PCMS #4

BANYAN
CLOSED @
QUADRILL

FOLLOW
DETOUR
AHEAD

Florida East Coast
Railway



ISAAC CROSS

Certificate:

622164

Issued: 04/02/2024

Expires: 03/25/2028

Instructor: W B


Has Completed a FDOT Approved Temporary Traffic Control: Advanced Course.

Training Provider:



American Traffic Safety Services Association (ATSSA)
15 Riverside Parkway Ste.100
Fredericksburg, VA 22406
Ph: 540-369-1701

Verify this Certificate at www.motadmin.com.

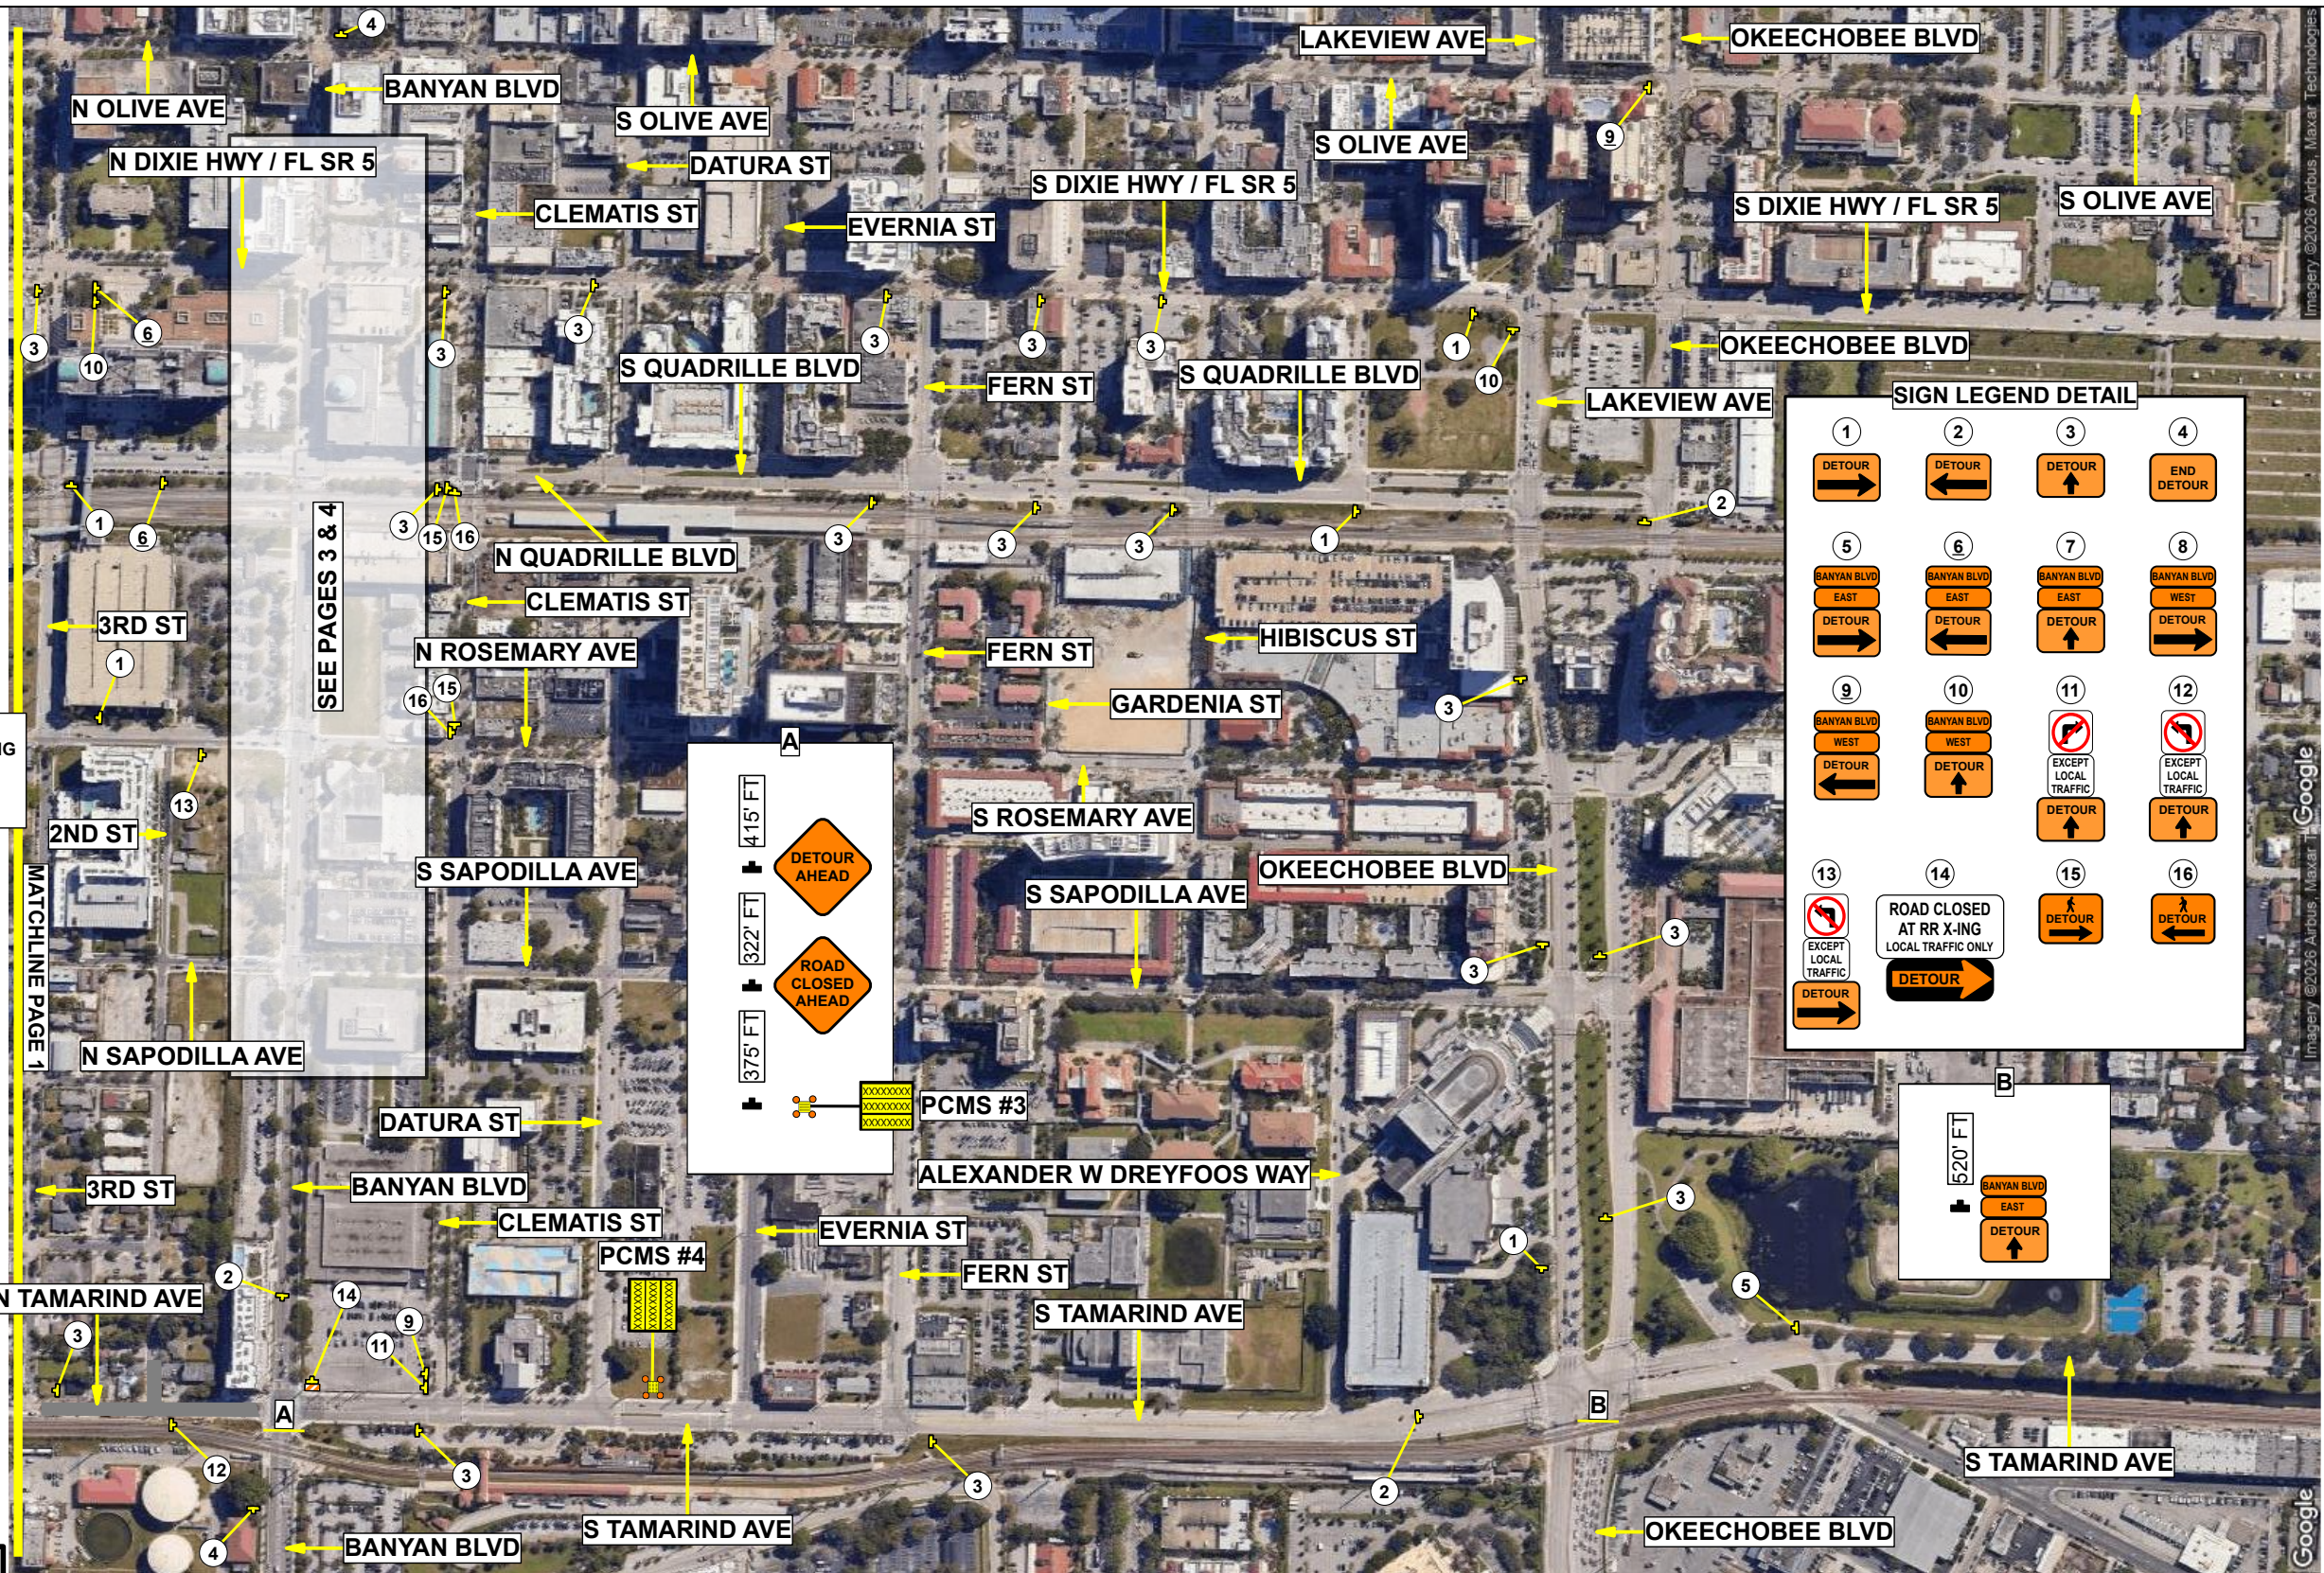

1. All signs shall be post mounted when work operations exceed one day except for:
- a. Road closure signs mounted in accordance with the vendor drawing for the Type III Barricade shown on the APL.
 - b. Pedestrian and bicycle advanced warning or pedestrian regulatory signs mounted on sign supports in accordance with the vendor drawing shown on the APL.
 - c. Median barrier mounted signs per Index 700-013.
 - d. Bridge mounted signs per Index 700-012.



MOT plan prepared by Cross MOT Solutions LLC - 09/11/2026

Notes for Figure 6P-20—Typical Application 20
Detour for a Closed Street

Guidance:

- 1. This plan should be used for streets without posted route numbers.
- 2. On multi-lane streets, Detour signs with an Advance Turn Arrow should be used in advance of a turn.

Option:

- 3. Flashing warning lights and/or flags may be used to call attention to the advance warning signs.
- 4. Flashing warning lights may be used on Type 3 Barricades.
- 5. Detour signs may be located on the far side of intersections. A Detour sign with an advance arrow may be used in advance of a turn.
- 6. A Street Name sign may be mounted with the Detour sign. The Street Name sign may be either white on green or black on orange.

Standard:

- 7. When used, the Street Name sign shall be placed above the Detour sign.

Support:

- 8. Figure 6P-9 contains the information for detouring a numbered highway.

BANYAN BLVD

SPEED LIMIT 30

TABLE 3 WORK ZONE SIGN SPACING "X"		
Road Type	Min. Spacing (feet)	
Arterials and Collectors with Work Zone Speed ≤ 40 mph	200	
Arterials and Collectors with Work Zone Speed ≥ 45 mph	500	
Limited Access Roadways *	1,500	

* For Limited access roadways with work zone speed ≤ 55 mph, the minimum spacing may be reduced in accordance with the MUTCD and as approved by the Engineer.

Banyan Blvd, West Palm Beach, FL - FEC Railway Crossing #272421L

Gonzalez & Sons Equipment, Inc.

MOT plan prepared by Cross MOT Solutions LLC - 09/11/2026

 **Florida East Coast**
Railway



**FDOT**

ISAAC CROSS

Certificate: 622164

Issued: 04/02/2024

Expires: 03/25/2028


Instructor: WB

Has Completed a FDOT Approved Temporary Traffic Control: Advanced Course.

Training Provider: American Traffic Safety Services Association (ATSSA)
15 Riverside Parkway Ste.100
Fredericksburg, VA 22406
Ph: 540-368-1701

Verify this Certificate at www.motadmin.com.

Figure 6P-20. Detour for a Closed Street (TA-20)

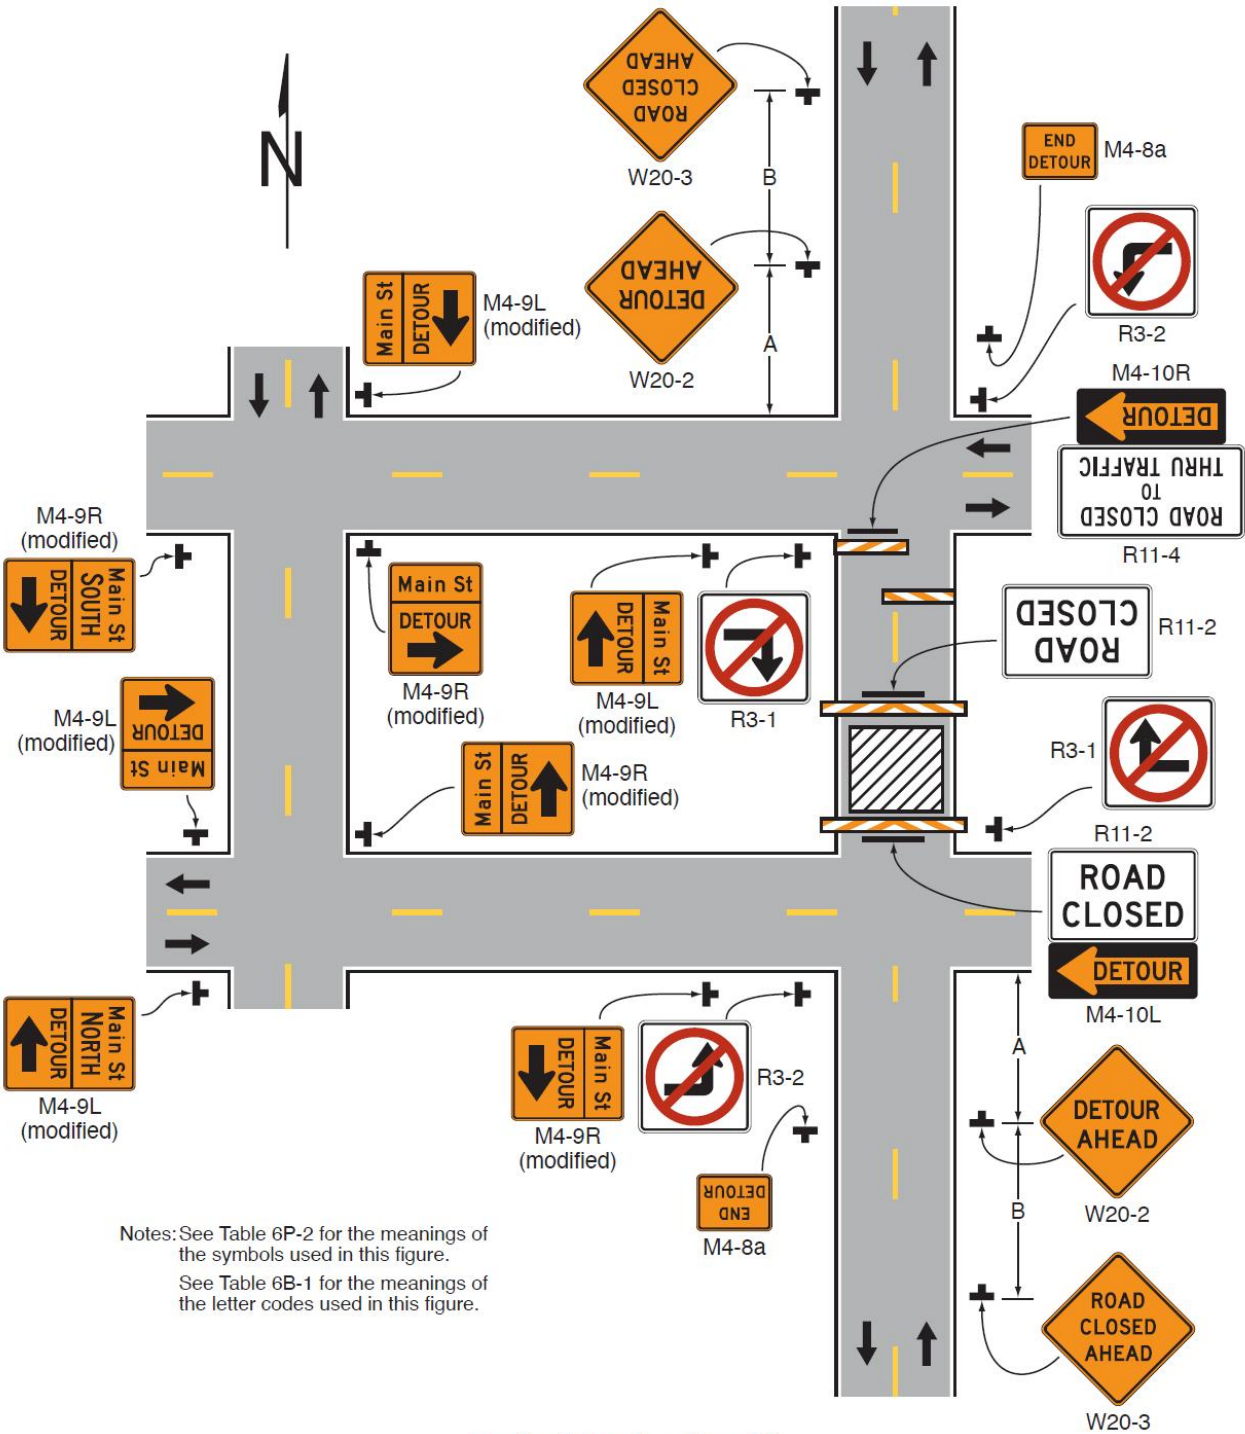

Notes: See Table 6P-2 for the meanings of the symbols used in this figure.
See Table 6B-1 for the meanings of the letter codes used in this figure.

Typical Application 20